





BACK ELEVATION

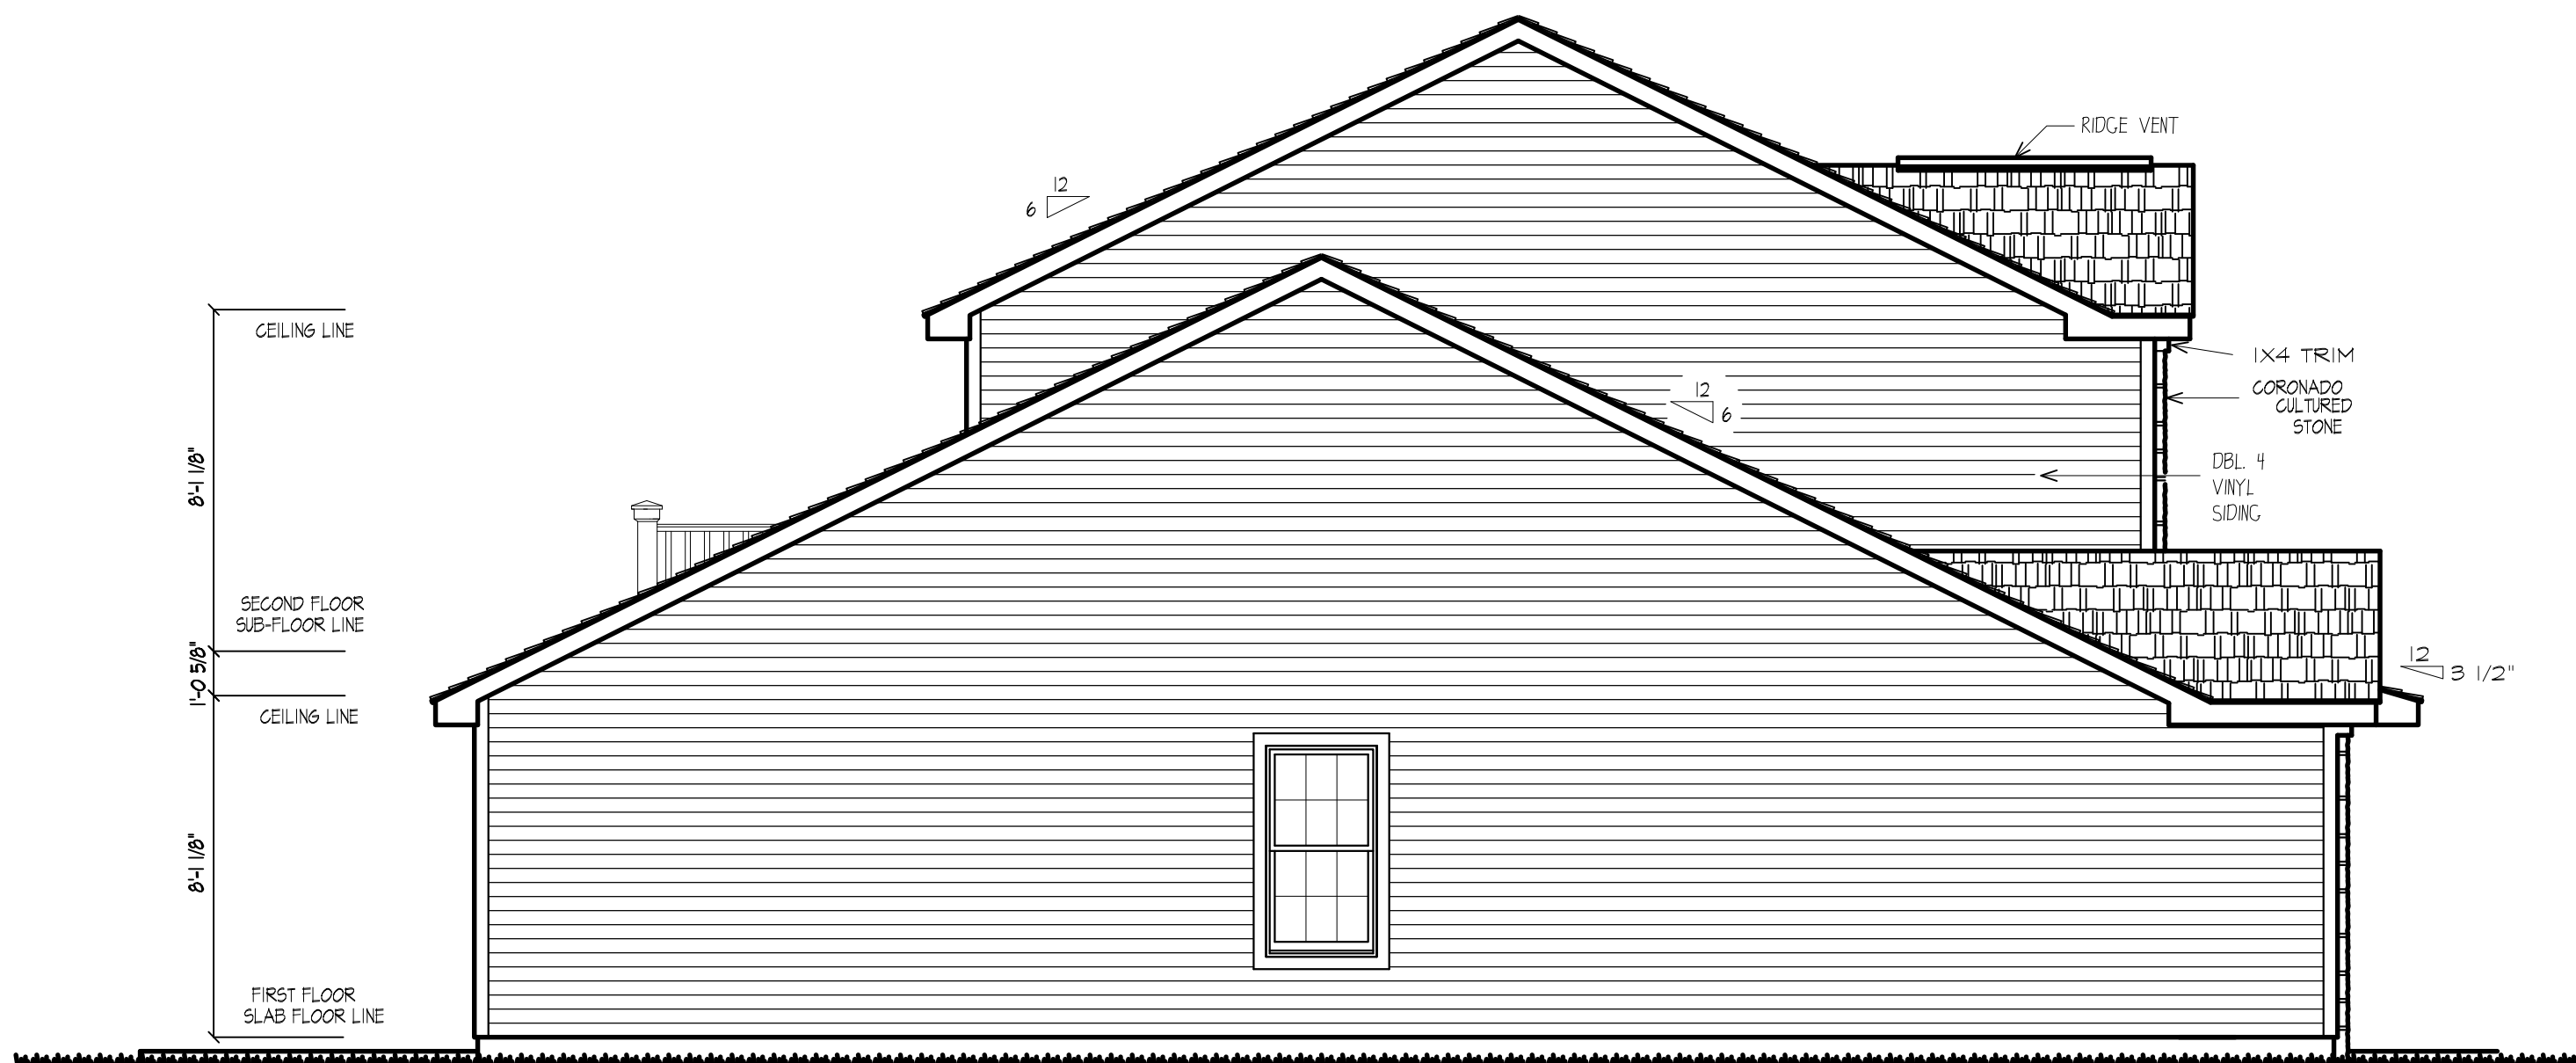

LEFT SIDE ELEVATION

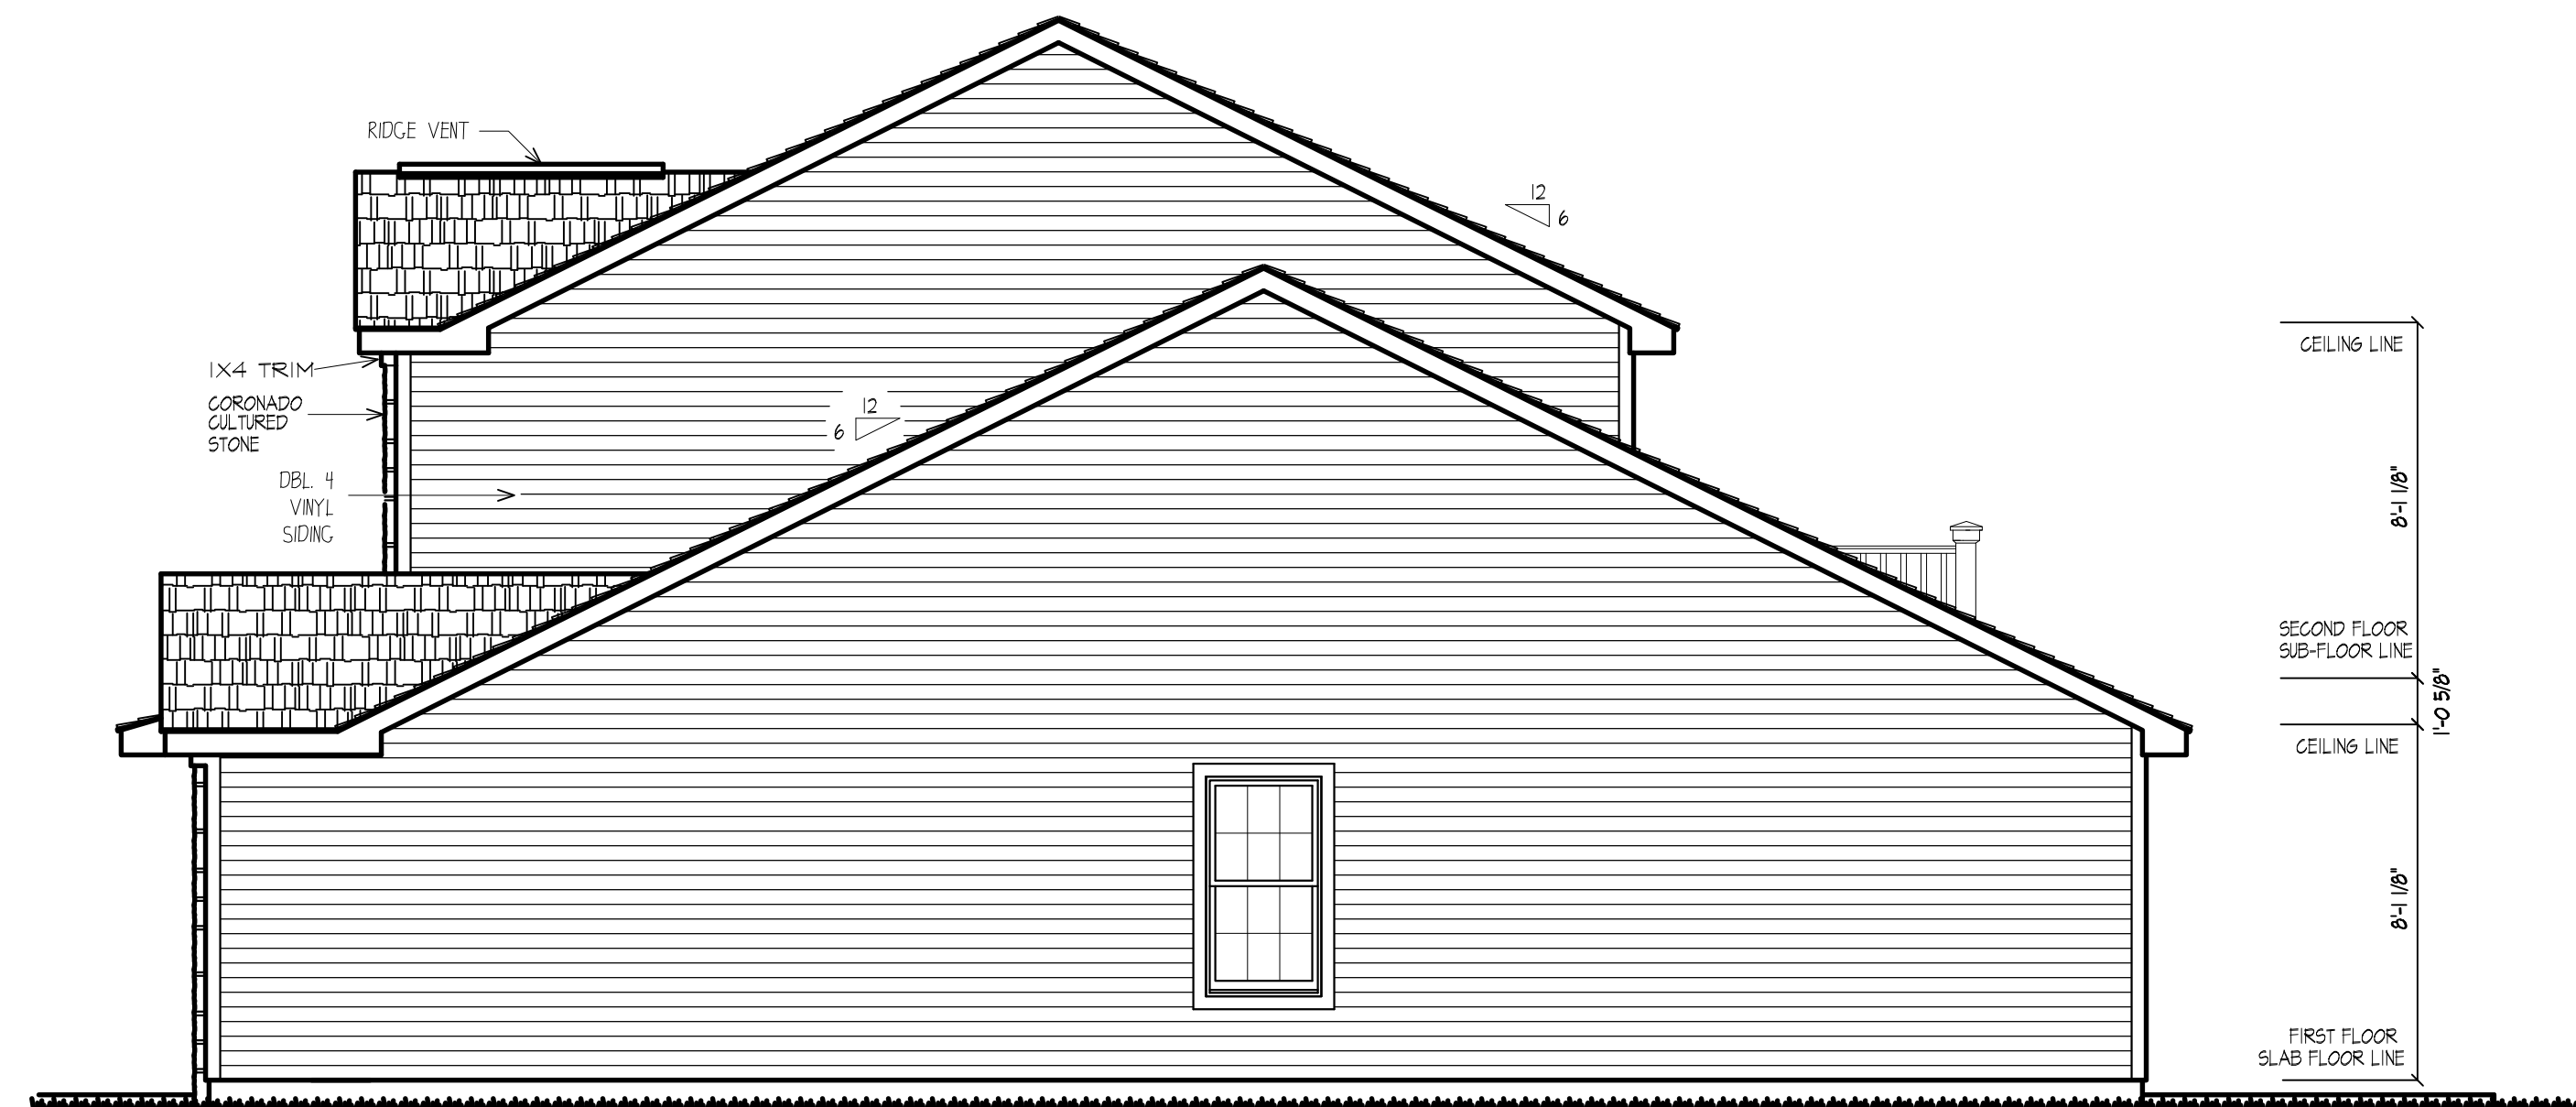

RIGHT SIDE ELEVATION



FRONT ELEVATION

NOTE:  
 DIMENSIONAL DRAFTING LLC ASSUMES NO RESPONSIBILITY FOR ANY DAMAGES INCLUDING STRUCTURAL FAILURES DUE TO ANY DEFICIENCIES, OMISSIONS OR ERRORS IN THE DESIGN. IT IS RECOMMENDED THAT YOU CONSULT AN ARCHITECT OR ENGINEER OF YOUR CHOICE AND IT IS THE RESPONSIBILITY OF THE BUILDER TO VERIFY SITE CONDITIONS AND LAYOUTS AND CHECK WITH LOCAL BUILDING OFFICIALS PRIOR TO START OF CONSTRUCTION.

ROCKFORD ROAD  
 4 PHASE APARTMENTS RANCH  
 ELEVATIONS  
 JOB SITE: 3201 SOUTH WALKERS ST.  
 BLOOMINGTON  
 SCALE: 1/4" = 1'-0"  
 DATE: FEB 14, 2018  
 DATE REVISED: