





BACK ELEVATION

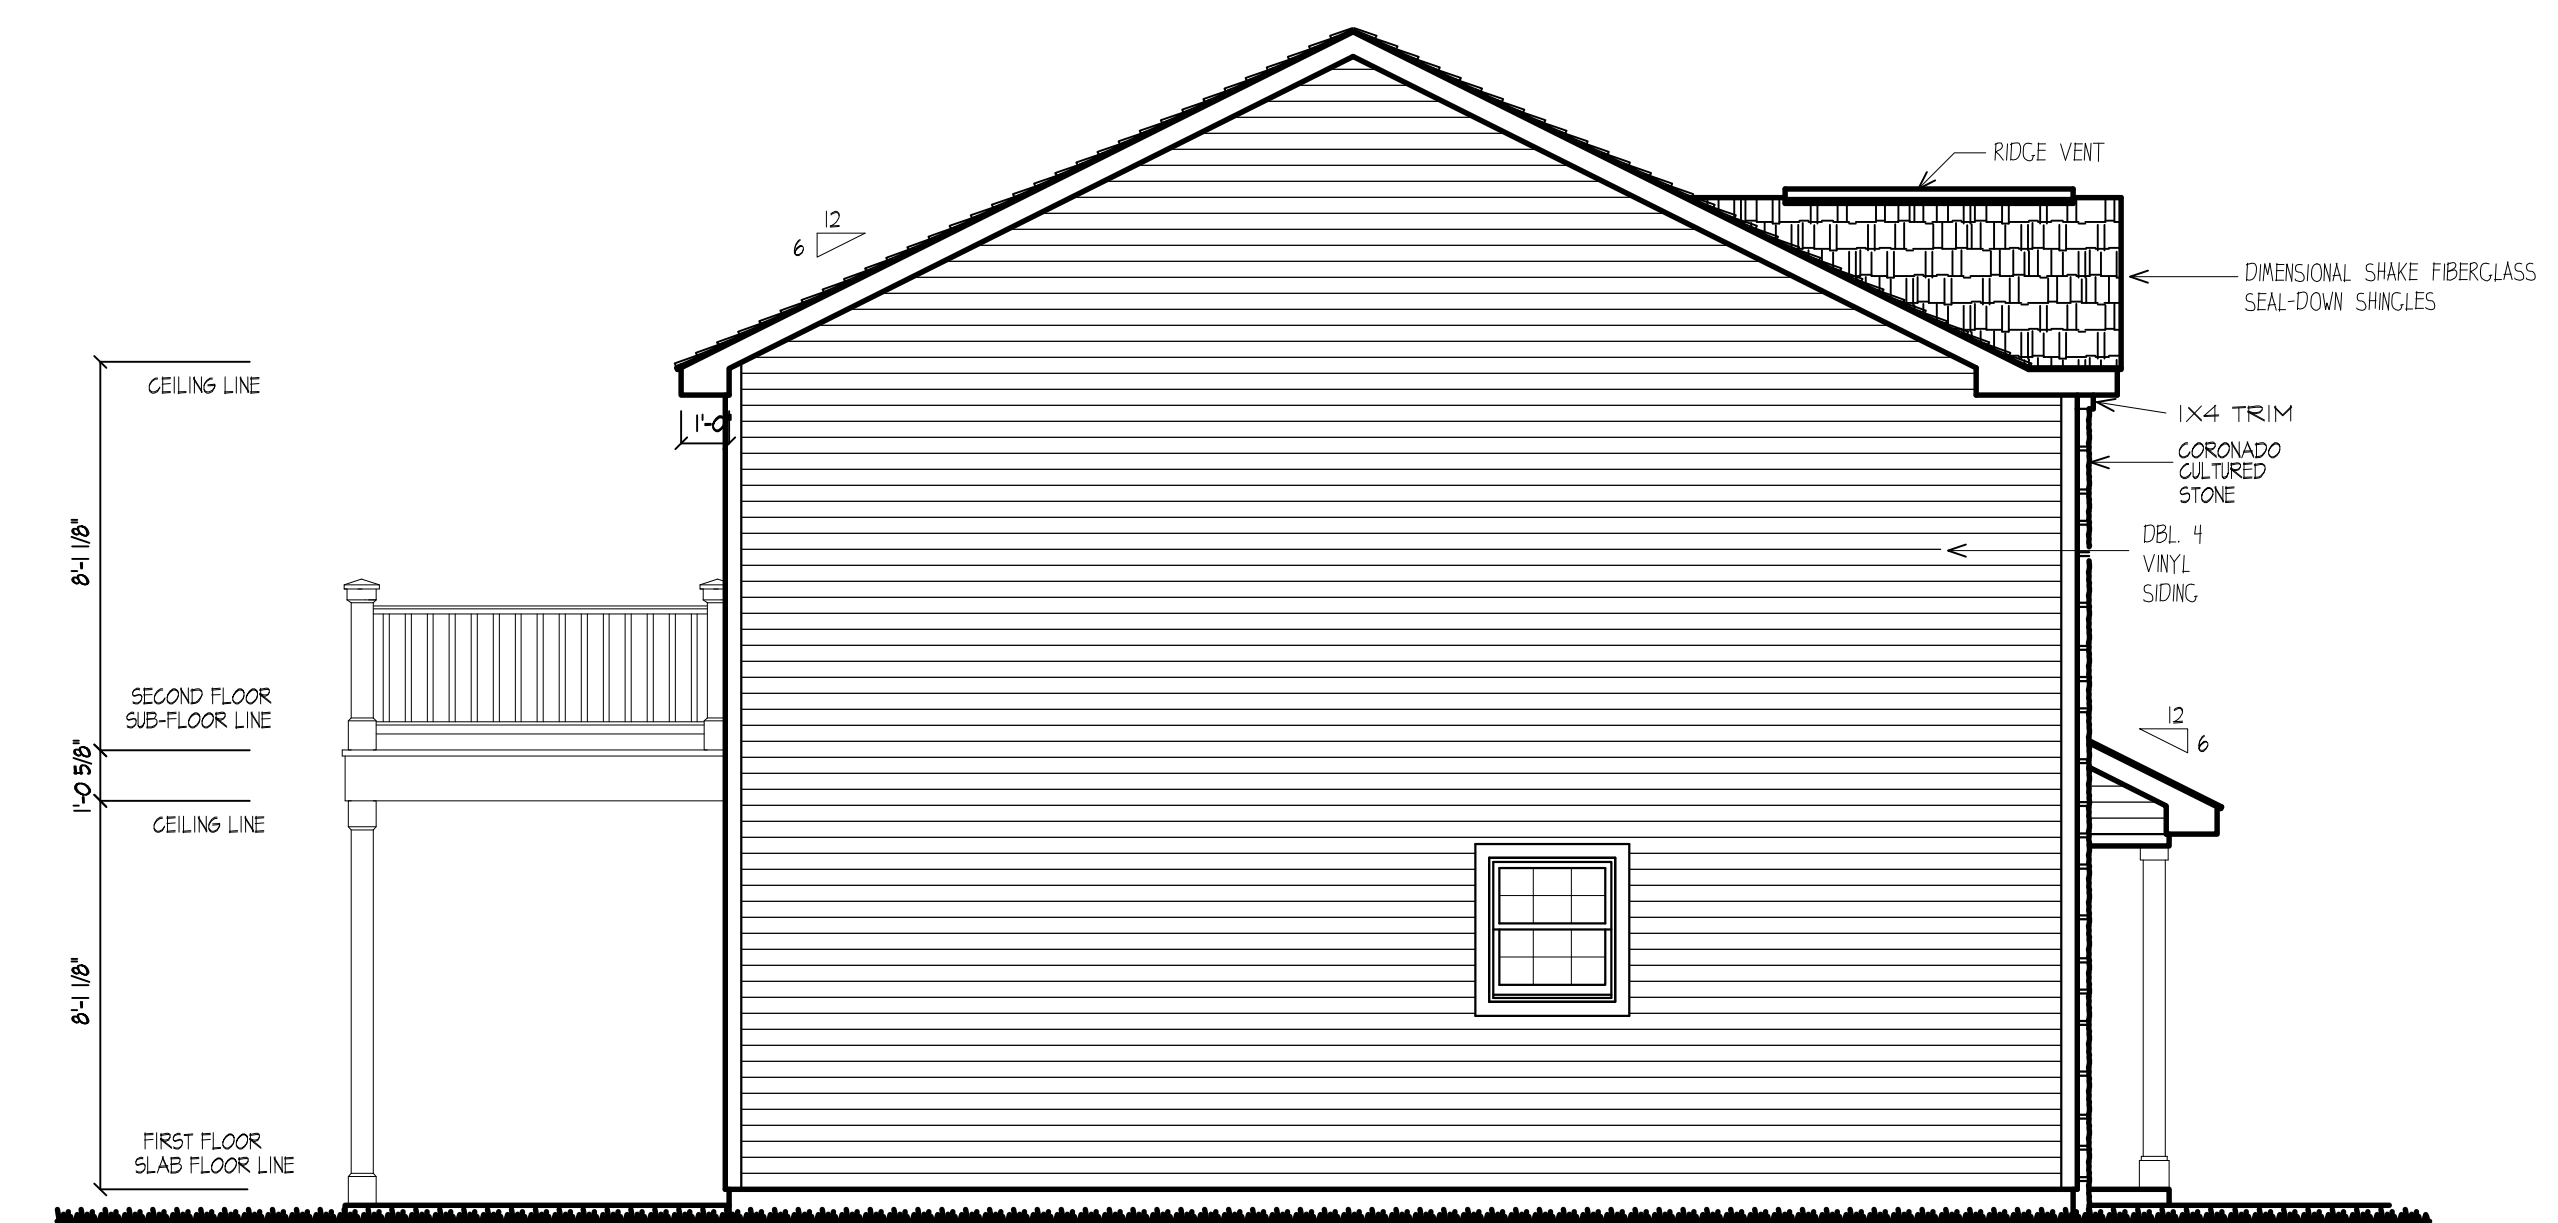

LEFT SIDE ELEVATION

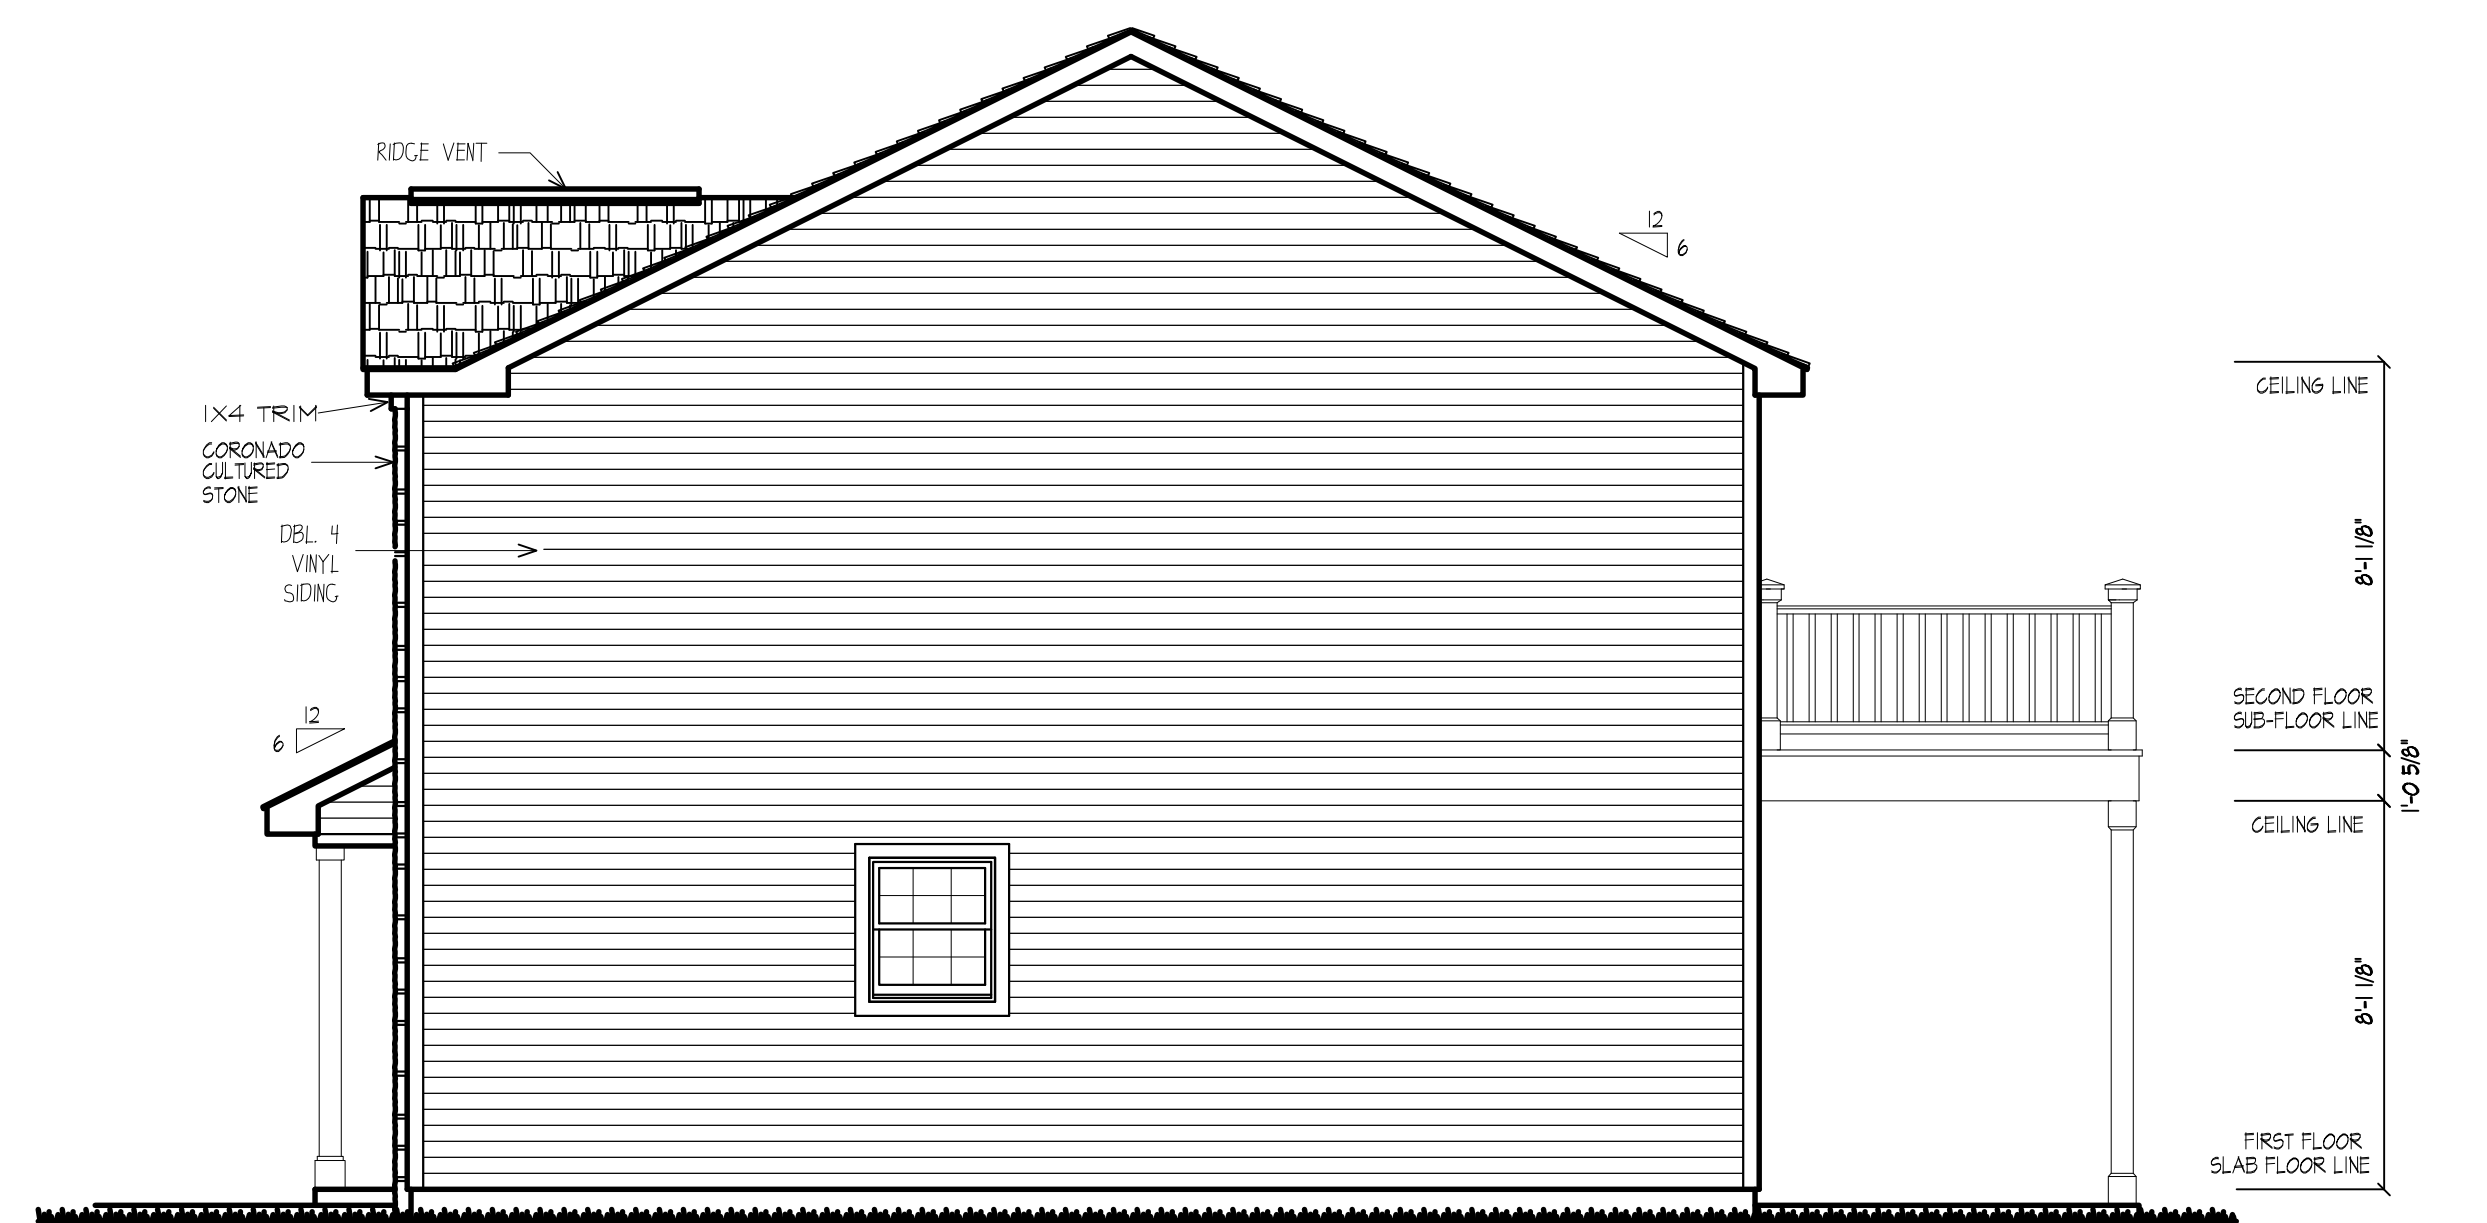

RIGHT SIDE ELEVATION



FRONT ELEVATION

NOTE:
 DIMENSIONAL DRAFTING LLC ASSUMES NO RESPONSIBILITY FOR ANY DAMAGES INCLUDING STRUCTURAL FAILURES DUE TO ANY DEFICIENCIES, OMISSIONS OR ERRORS IN THE DESIGN. IT IS RECOMMENDED THAT YOU CONSULT AN ARCHITECT OR ENGINEER OF YOUR CHOICE AND IT IS THE RESPONSIBILITY OF THE BUILDER TO VERIFY SITE CONDITIONS AND LAYOUTS AND CHECK WITH LOCAL BUILDING OFFICIALS PRIOR TO START OF CONSTRUCTION.

ROCKFORD ROAD
 4 PHASE APARTMENTS
 ELEVATIONS
 JOB SITE: 3201 SOUTH WALKERS ST. BLOOMINGTON
 SCALE: 1/4" = 1'-0"
 DATE: FEB. 8, 2018
 DATE REVISED: