


RANGE VIEW DRIVE PROFILE

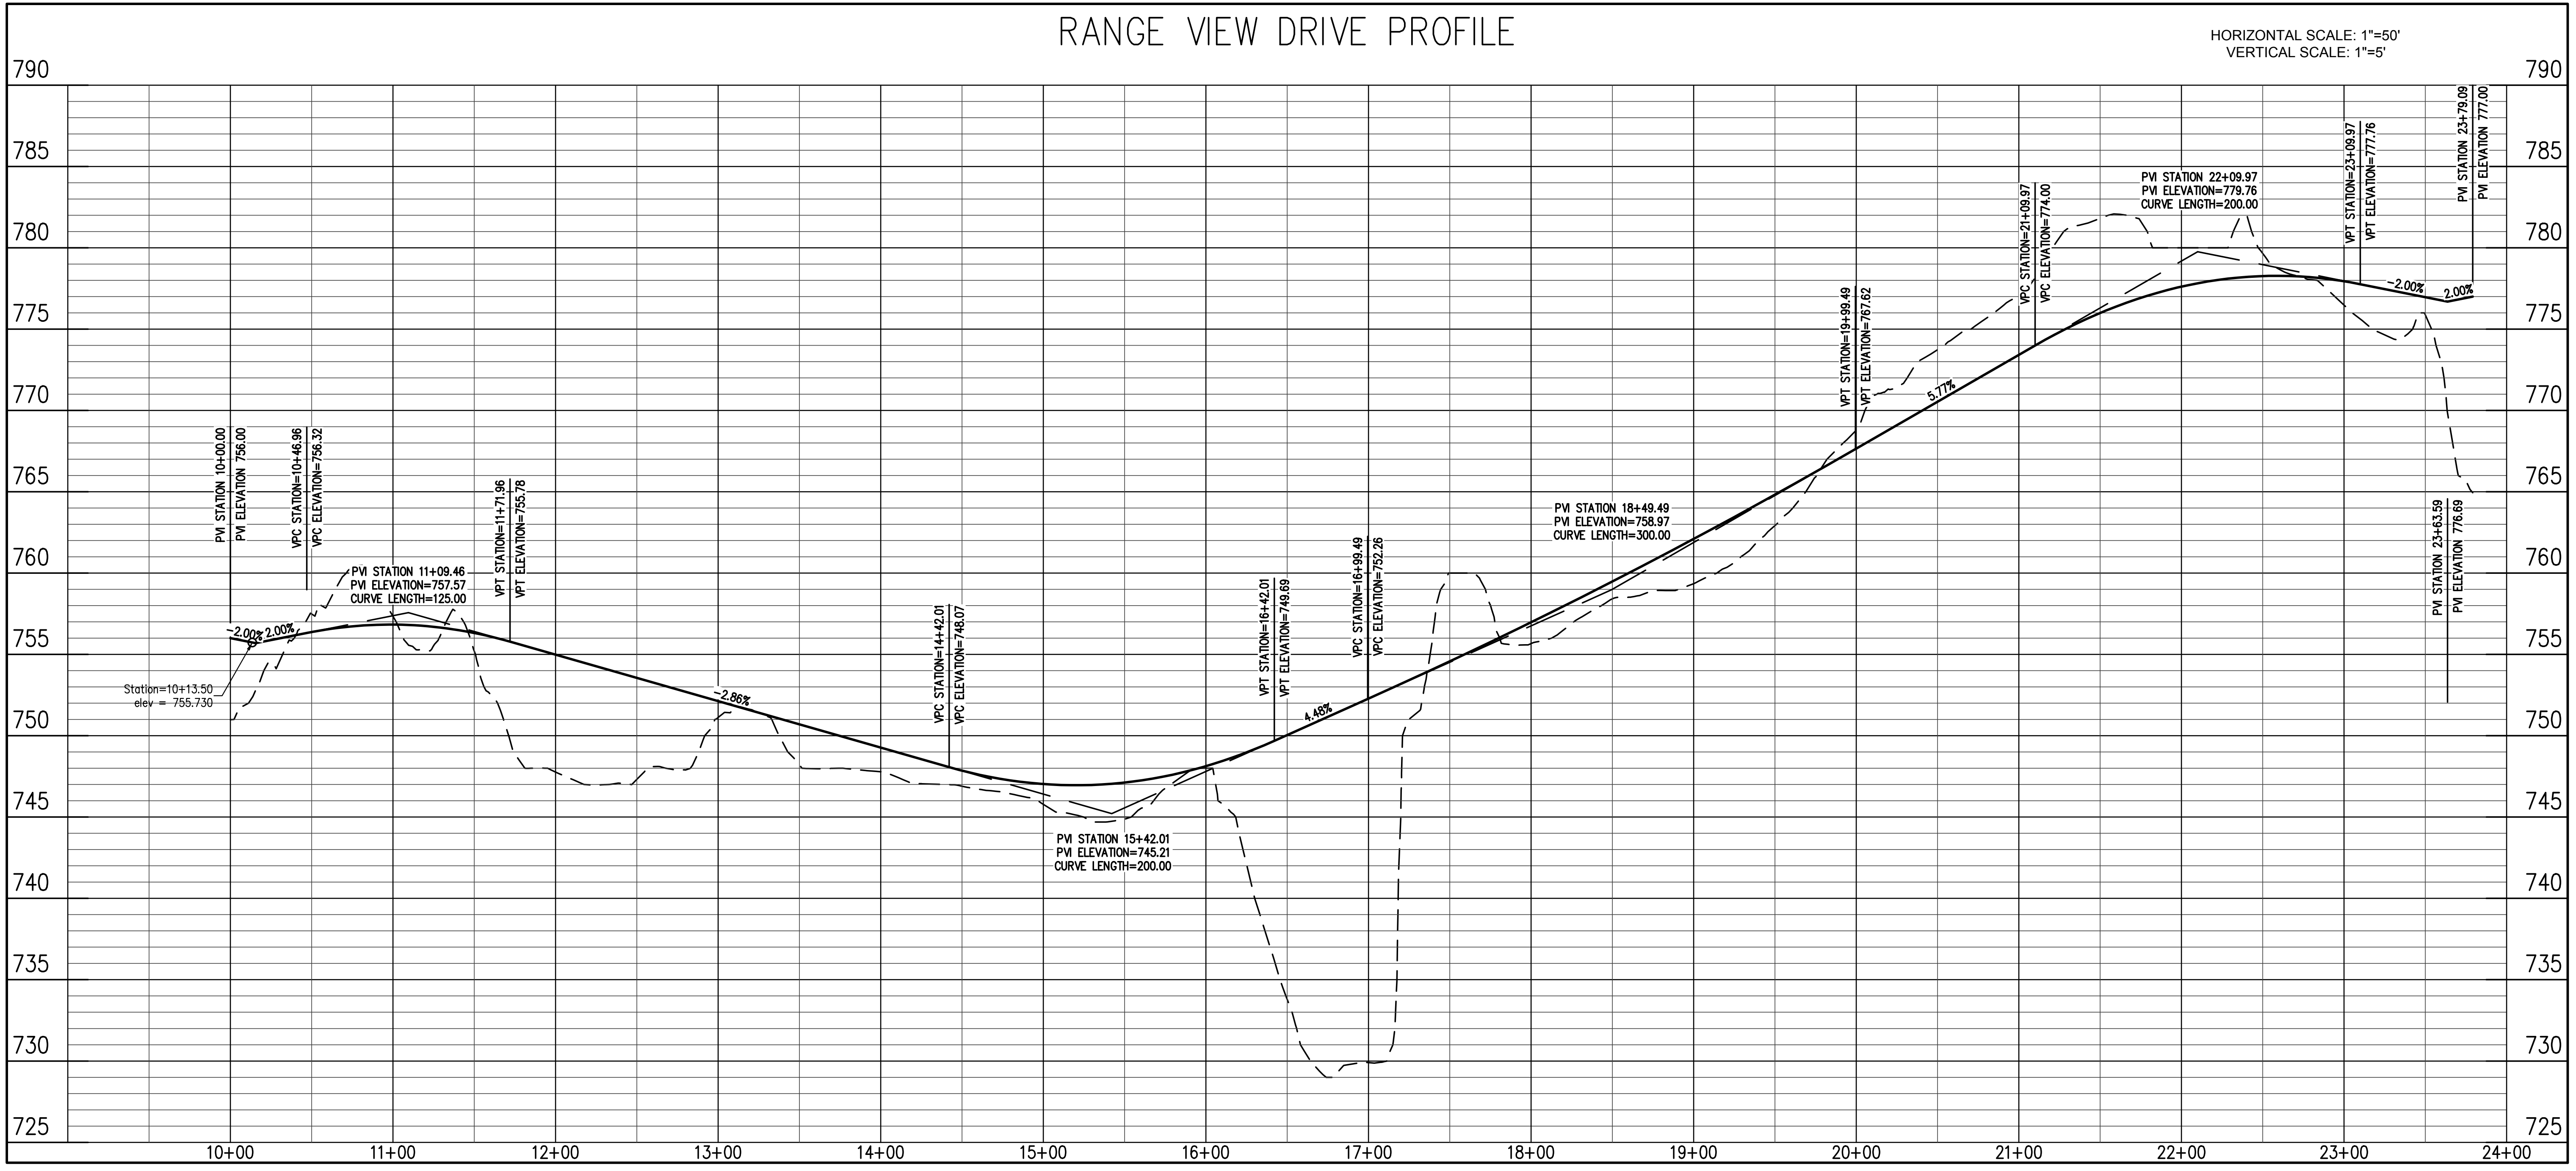

revisions:

ARCHITECTURE
CIVIL ENGINEERING
PLANNING

BFB
BYNUM FANTO & ASSOCIATES, INC.
528 north walnut street
(812) 332-8030

bloomington, indiana
(812) 339-2990 (Fax)

certified by:

Proposed:
HIGHLANDS SUBDIVISION PARCEL "E"
3201 S. Wickens Street
Bloomington, Indiana

title: RANGEVIEW DRIVE
PLAN & PROFILE

designed by: DJB
drawn by: DJB
checked by: JSF
sheet no: C303
project no.: 401808